

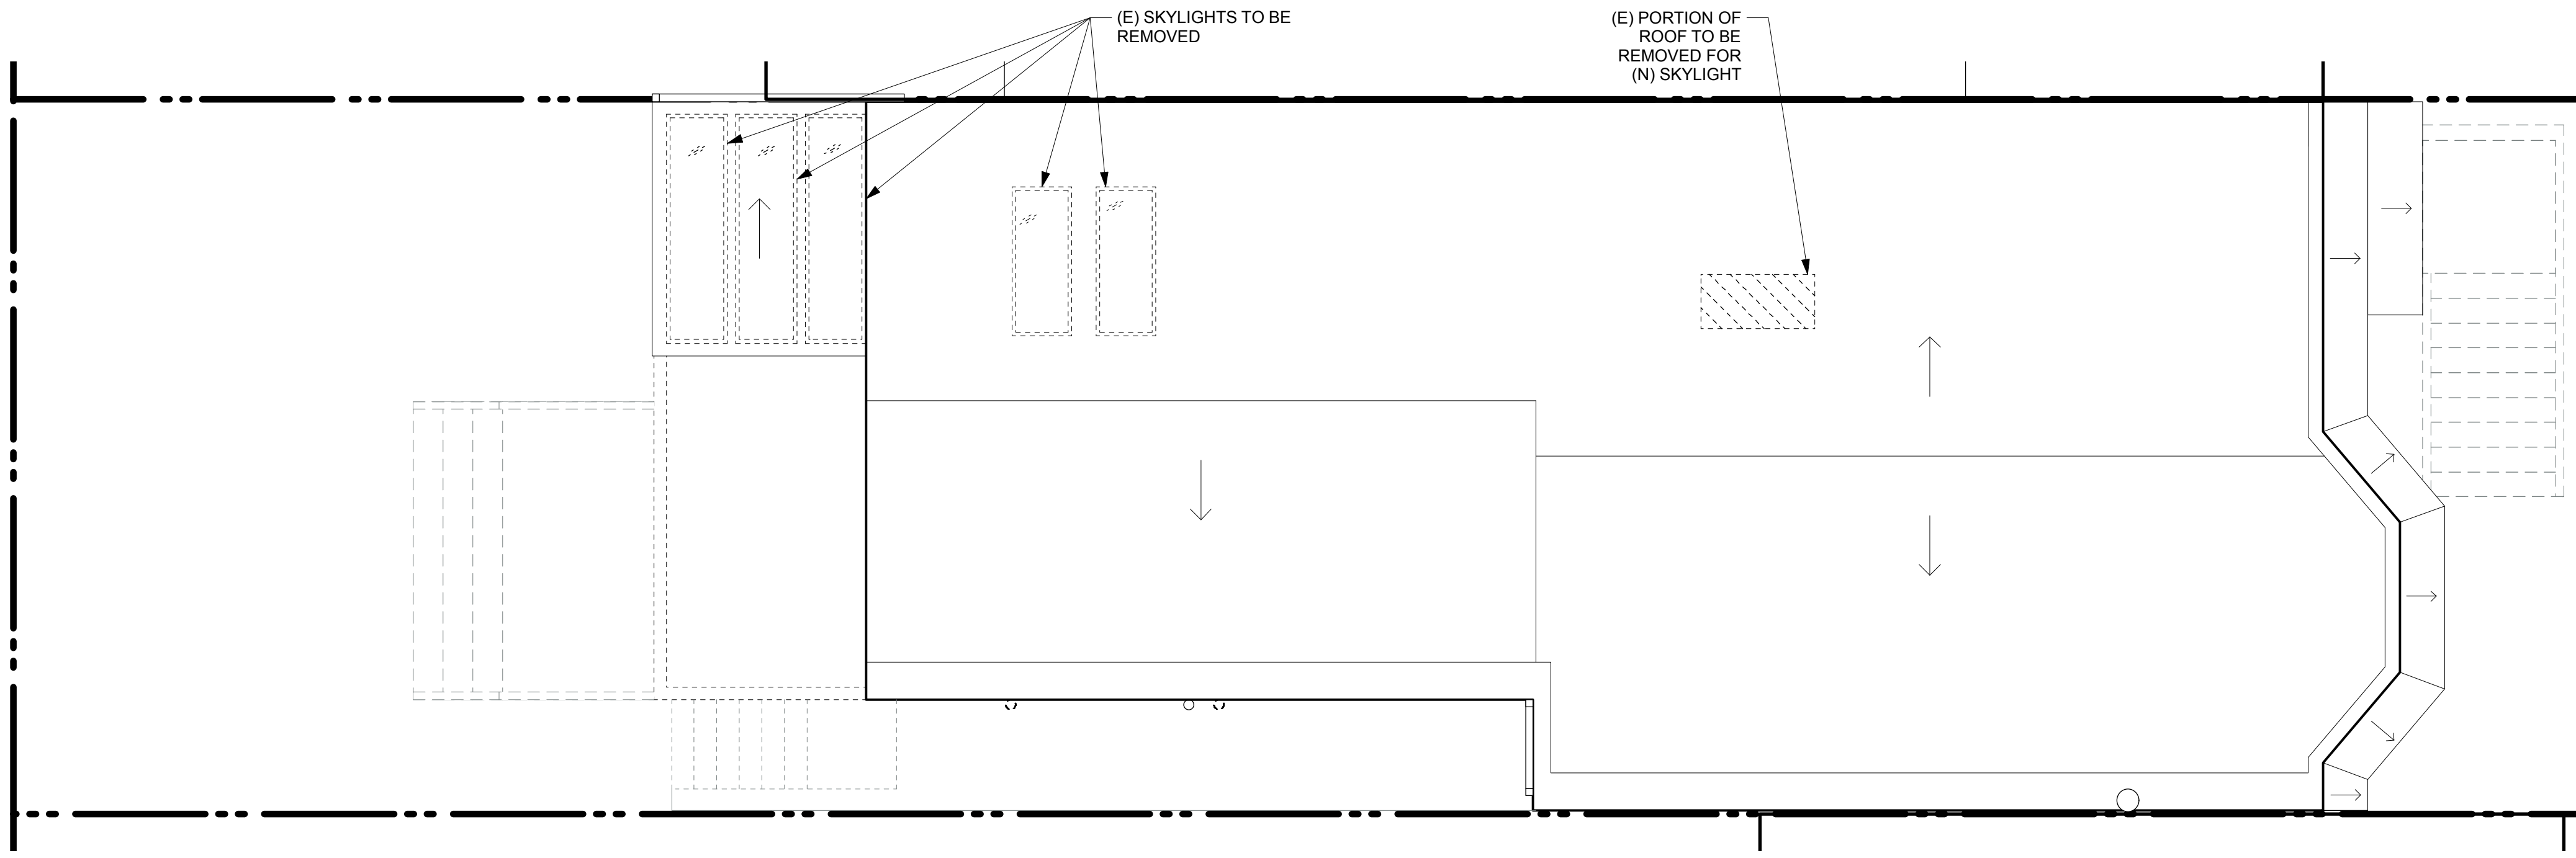


2 ROOF - PROPOSED
Scale: 1/4" = 1'-0"

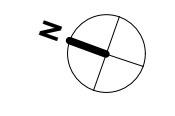

1 ROOF - EXISTING
Scale: 1/4" = 1'-0"

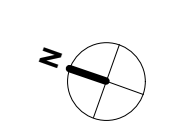

AMER RESIDENCE
1988 BUSH STREET
SAN FRANCISCO, CA

DATE	ISSUE DESCRIPTION	DRAWN	CHECKED
16.09.13	TO OWNER	AL	PH

NOT FOR CONSTRUCTION

