

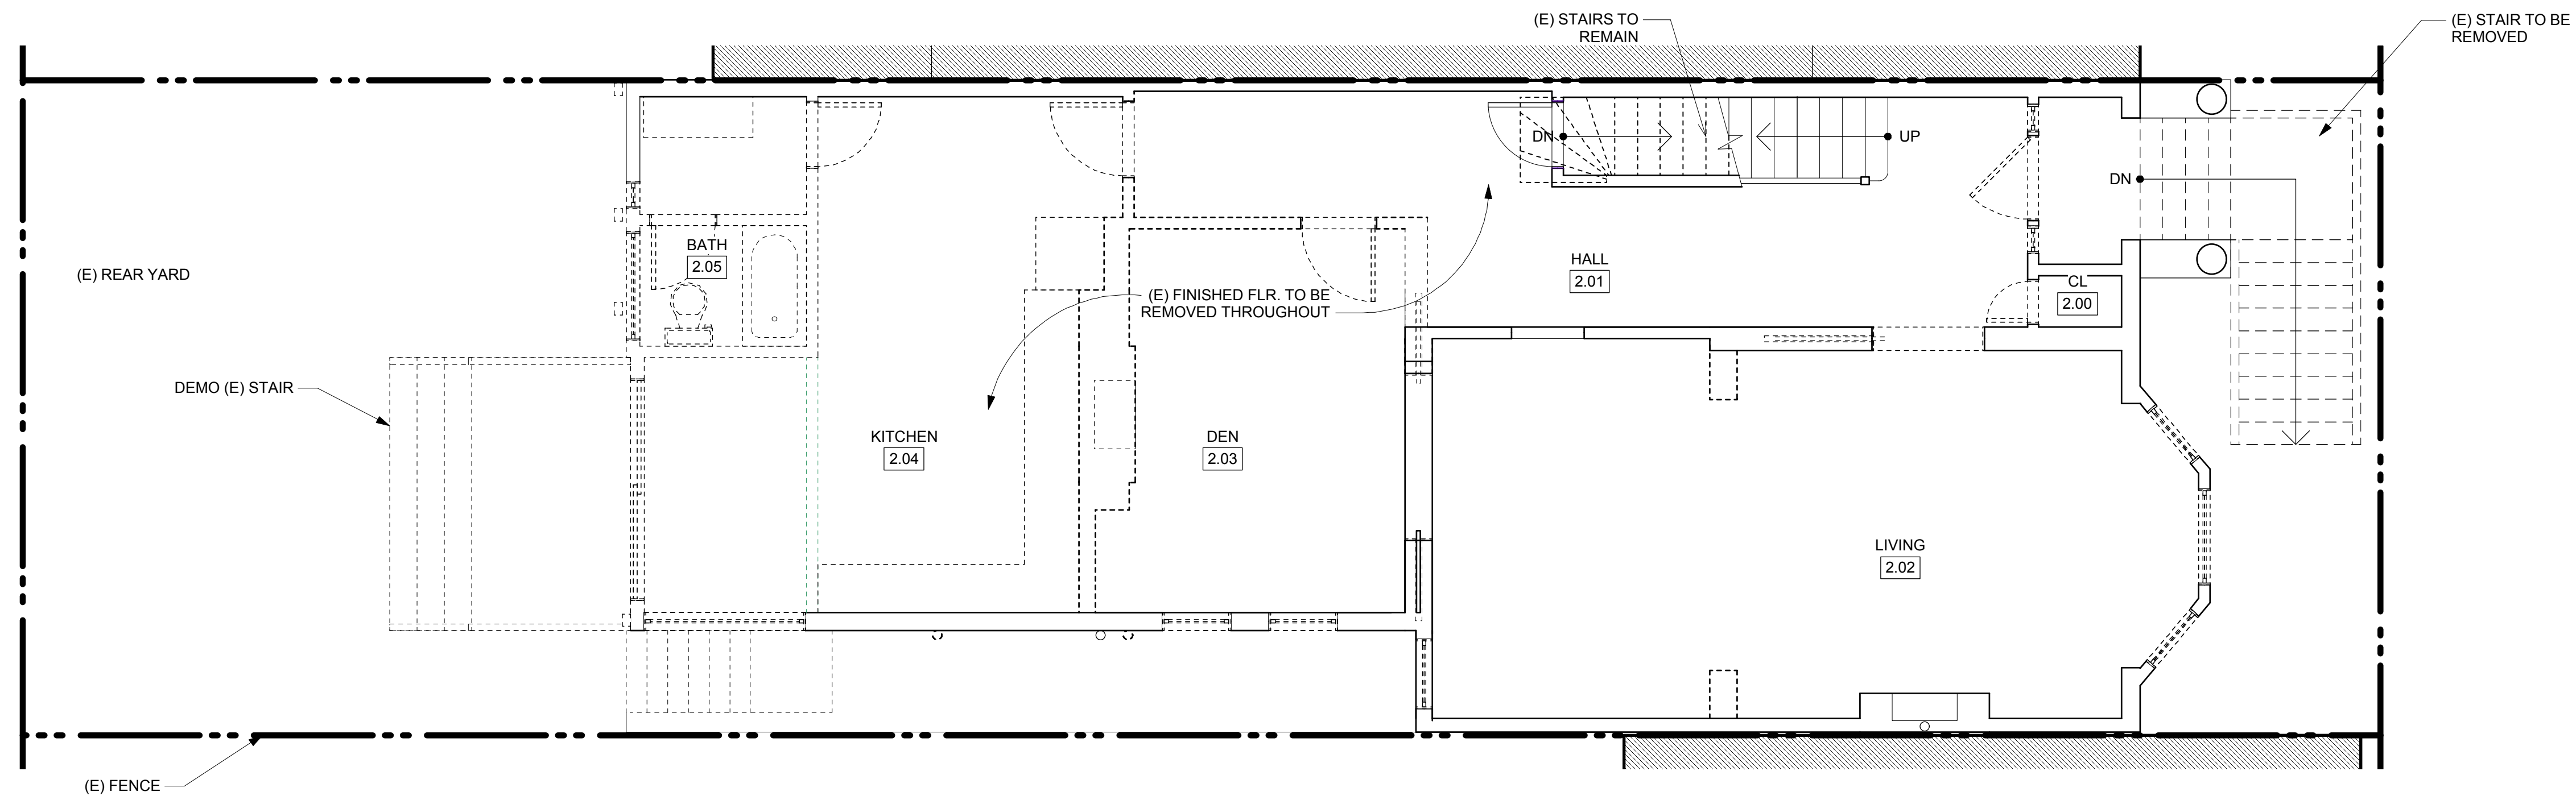


2 LEVEL 2 - PROPOSED  
 Scale: 1/4" = 1'-0"

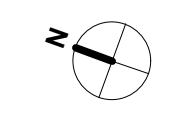


1 LEVEL 2 - EXISTING  
 Scale: 1/4" = 1'-0"

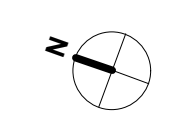

AMER RESIDENCE  
 1988 BUSH STREET  
 SAN FRANCISCO, CA

DATE	ISSUE DESCRIPTION	DRAWN	CHECKED
16.09.13	TO OWNER	AL	PH

NOT FOR CONSTRUCTION

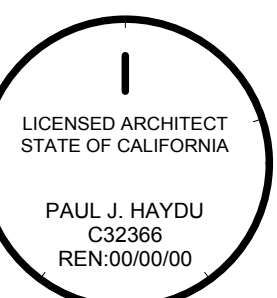

PLANS - EX'G & PROPOSED

SHEET NUMBER

A01.01